




PJEŠAČKA OGRADA MJ. 1:50

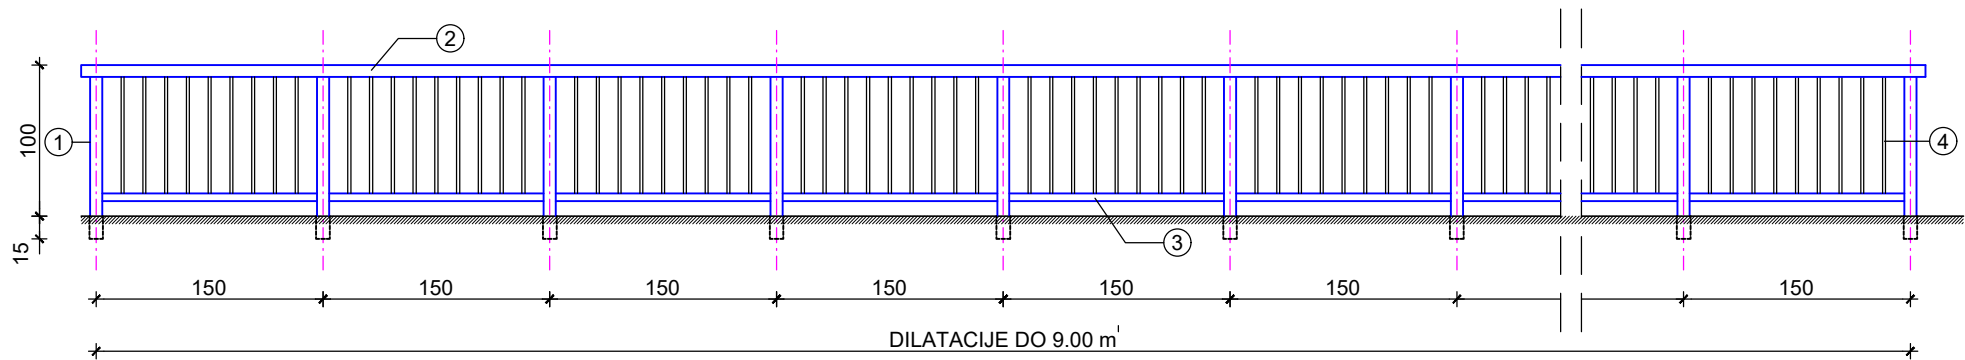

DETALJ PJEŠAČKE OGRADE MJ. 1:20

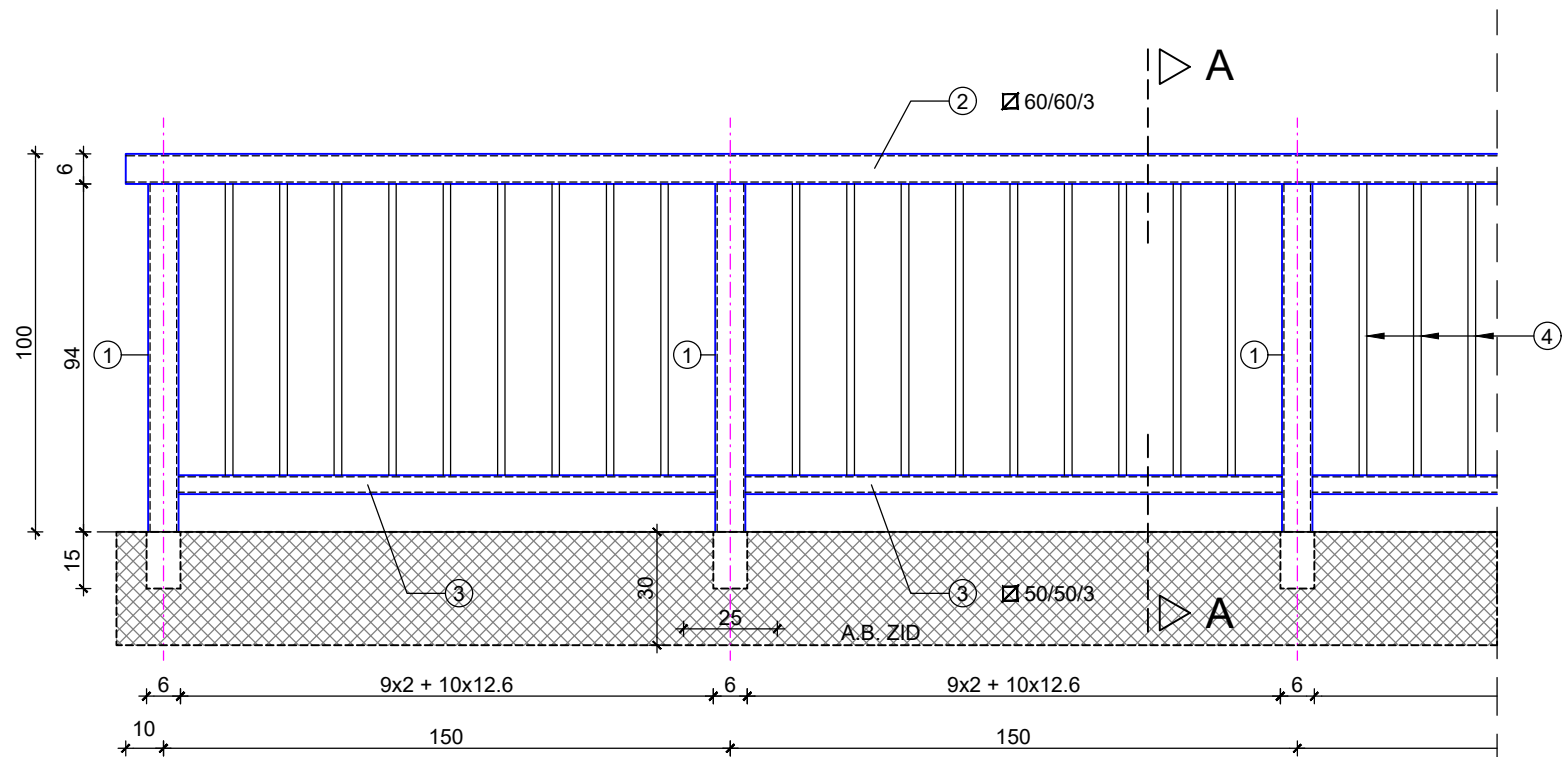

PRESJEK A-A MJ. 1:20

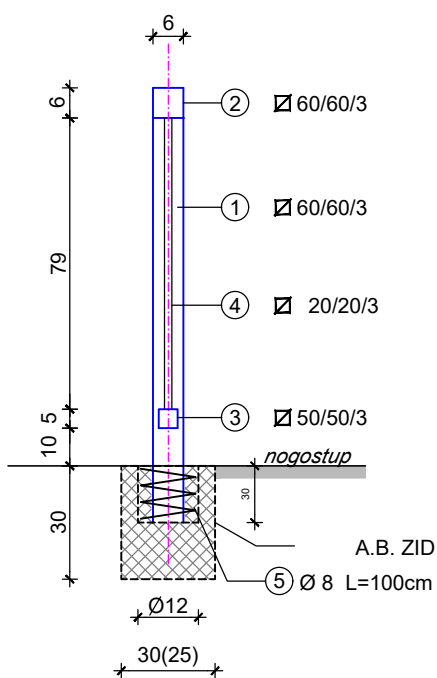

UTROŠAK MATERIJALA ZA OGRADU PO JEDNOM ELEMENTU DULJINE 1.5m

STAVKA	PROFIL (mm)	DUŽINA KOMADA (m)	BROJ KOMADA	DUŽINA (m)	JED. MASA (kg/m)	MASA (kg)
1	60/60/3	1.09	1	1.09	5.4	5.94
2	60/60/3	1.50	1	1.50	5.4	8.10
3	50/50/3	1.44	1	1.44	4.44	6.40
4	20/20/3	0.79	9	7.11	1.63	11.59
5	Ø8	1.00	1	1.00	0.395	0.40
UKUPNO (kg)						32.43

SPOJNA SREDSTVA, VAR (2%) 0.65
UKUPNO: 33.08

UTROŠAK ČELIKA Č-0361 PO m' OGRADE: 33.08/1.5 = 22.05 kg/m'
POVRŠINA BOJANJA PO m' OGRADE: 1.05 m2/m'



građevina

IZGRADNJA NOGOSTUPA UZ
ŠETALIŠTE MATE RAOSA (D62)
U VRGORCU

projektant

mr.sc. RADE GUSIĆ, d.i.g.

suradnici

Danijel Bakavić, i.g.

Eleonora Vrandečić, d. i.g.

Marija Sutalo Bakavić, i.g.

naručitelj



GRAD VRGORAC
Tina Ujevića 8
21 276 Vrgorac
OIB: 81573770233

sadržaj

DETALJ PJEŠAČKE OGRADE

oznaka

TKP 21 /18

prilog

datum

veljača, 2018.

3.7.

mjerilo

1:50